


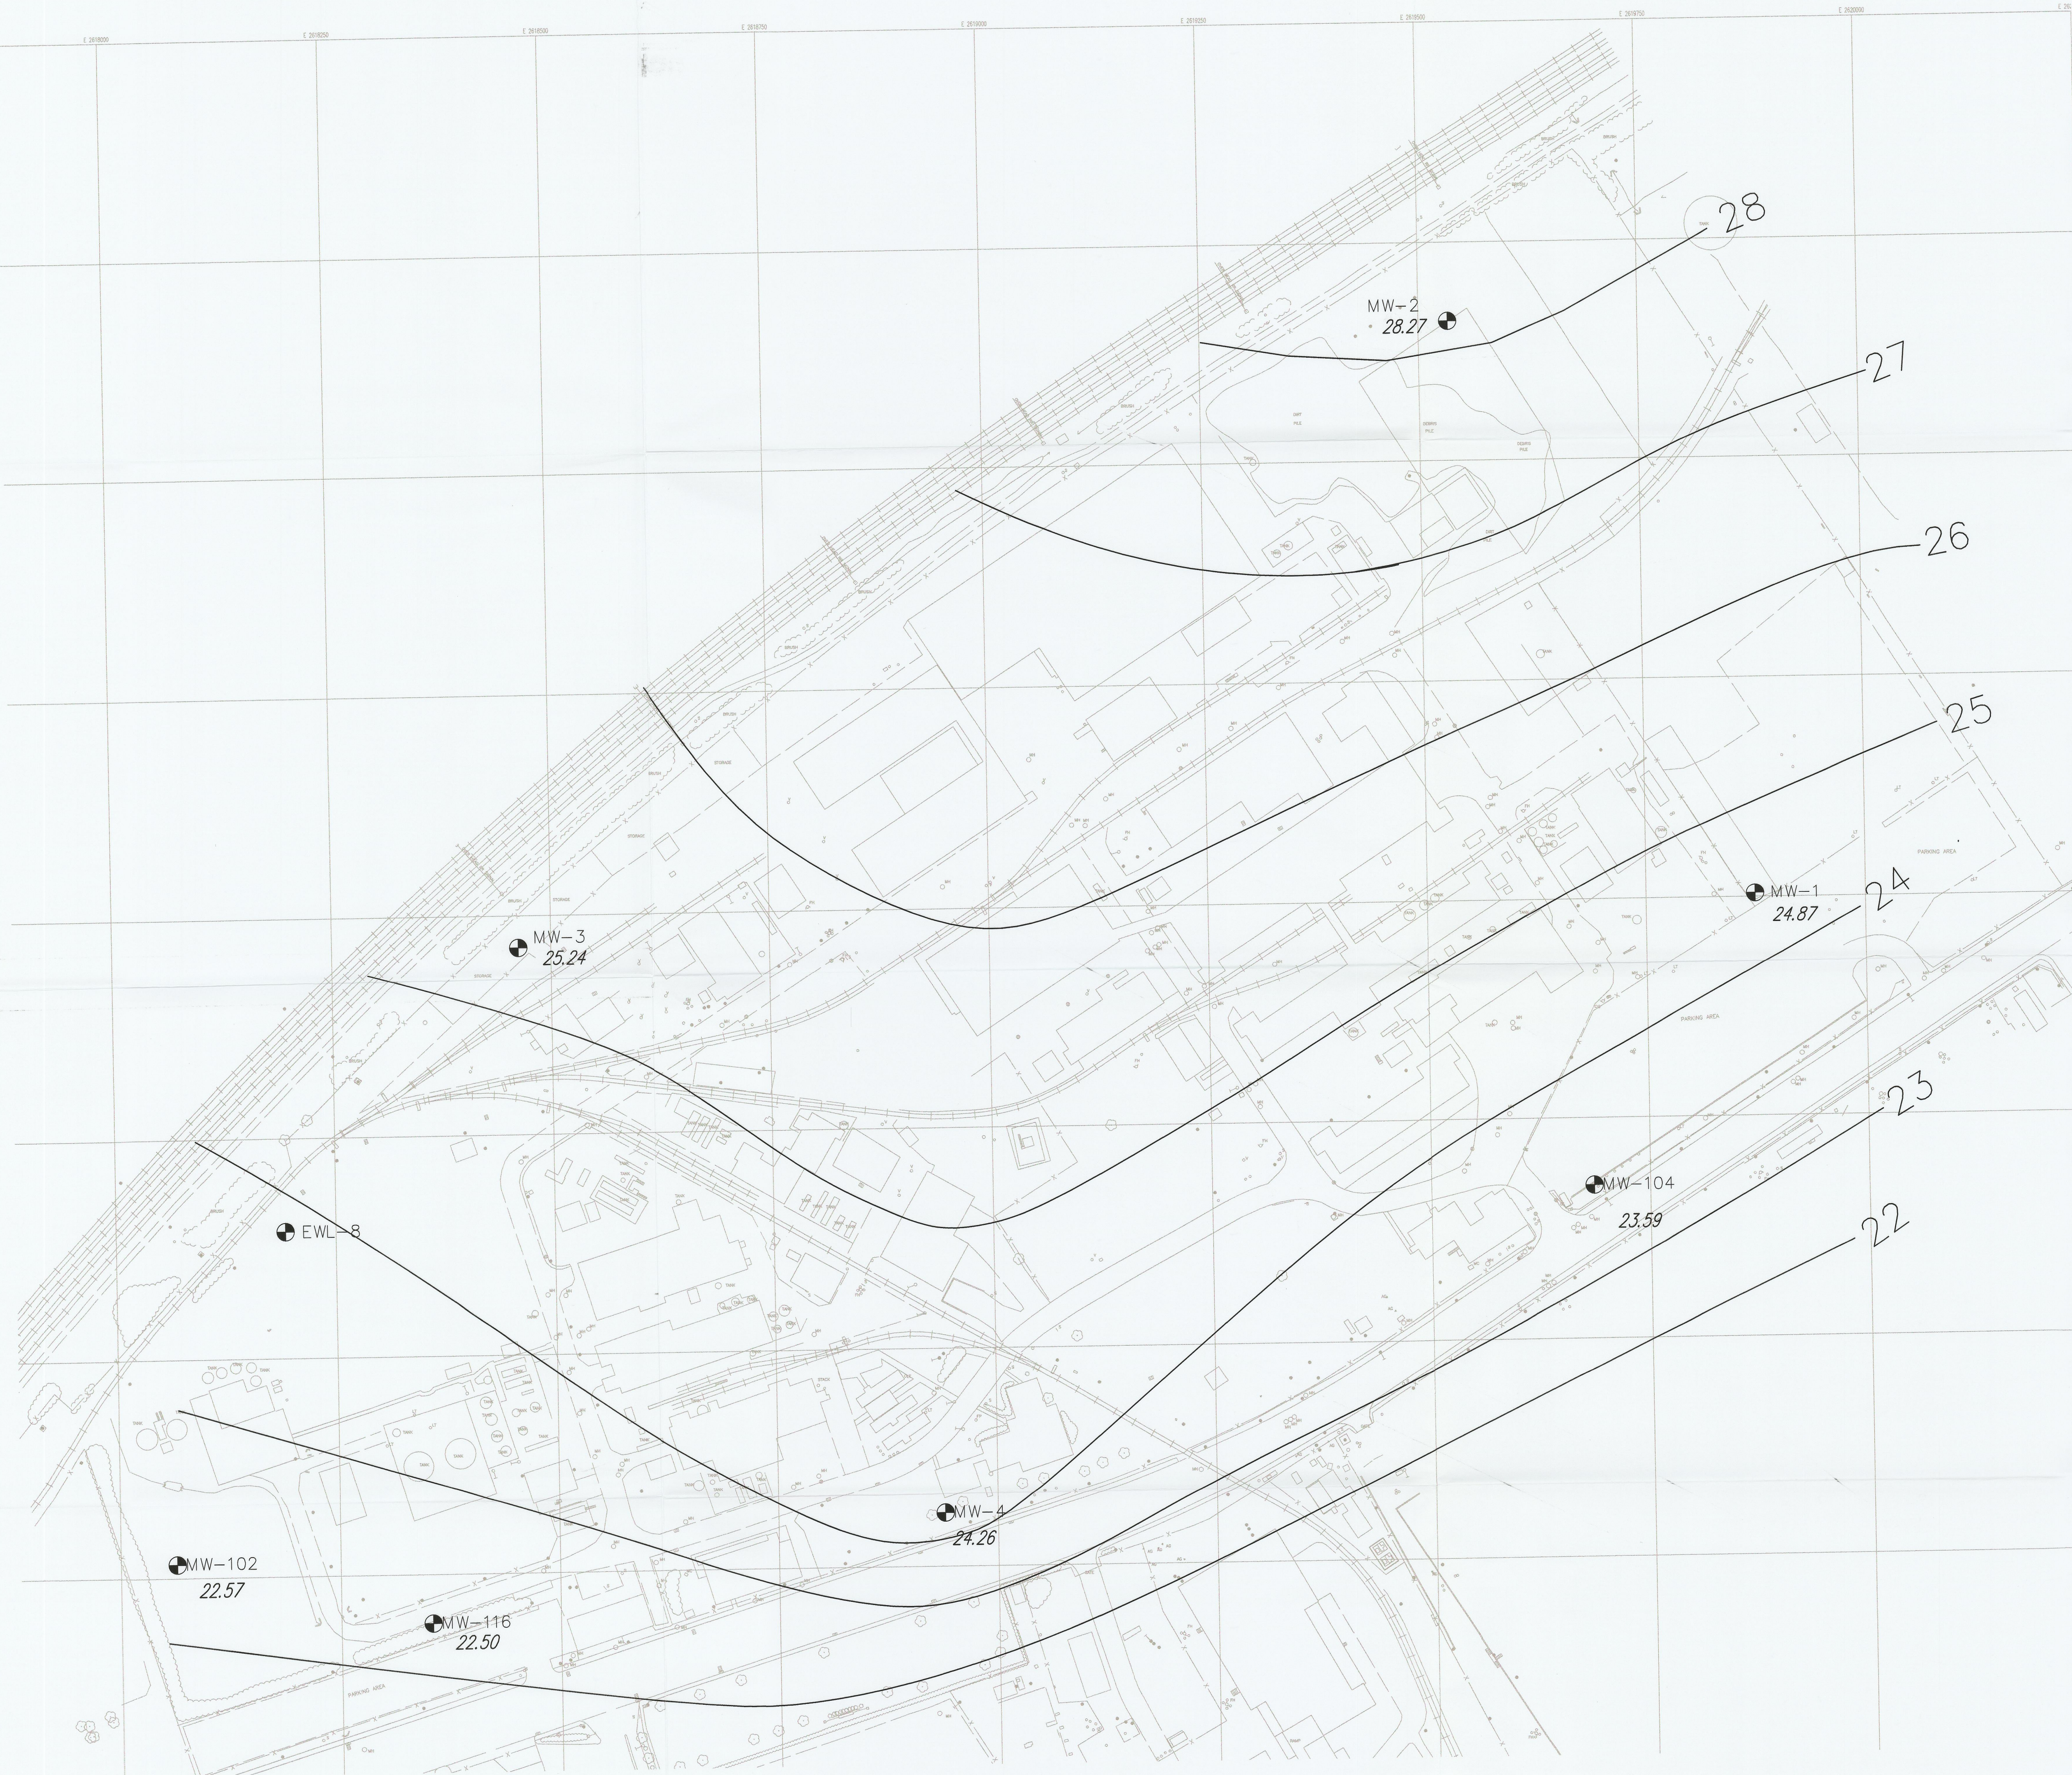

# LEGEND

- MONITORING WELL LOCATION
- POTENTIOMETRIC SURFACE GROUNDWATER CONTOUR (FT MSL)
- GROUNDWATER ELEVATION (FT MSL)

NOTE: MONITORING WELL EWL-8 WAS NOT INCLUDED IN THE POTENTIOMETRIC CONTOURING DUE TO ANOMALOUS DATA.



RFI REPORT  
DELAWARE VALLEY WORKS FACILITY  
CLAYMONT, DELAWARE

POTENTIOMETRIC SURFACE ELEVATION MAP  
FOR MAY 27, 2003 GAUGING EVENT



FIGURE 24

0 25 50 100  
SCALE, FEET  
1"=100'